


This concept emphasizes the continuity of the geometric form and water theme from the Village Plaza and Village Green. The high-quality play and seating space will be an inviting public place where people gather and play. The ground-oriented water channel will allow playful use of the flow of water next to the play space. The fenced off-leash dog park will serve the increasing needs of dog owners by offering a safe and enjoyable environment for both dogs and dog owners.

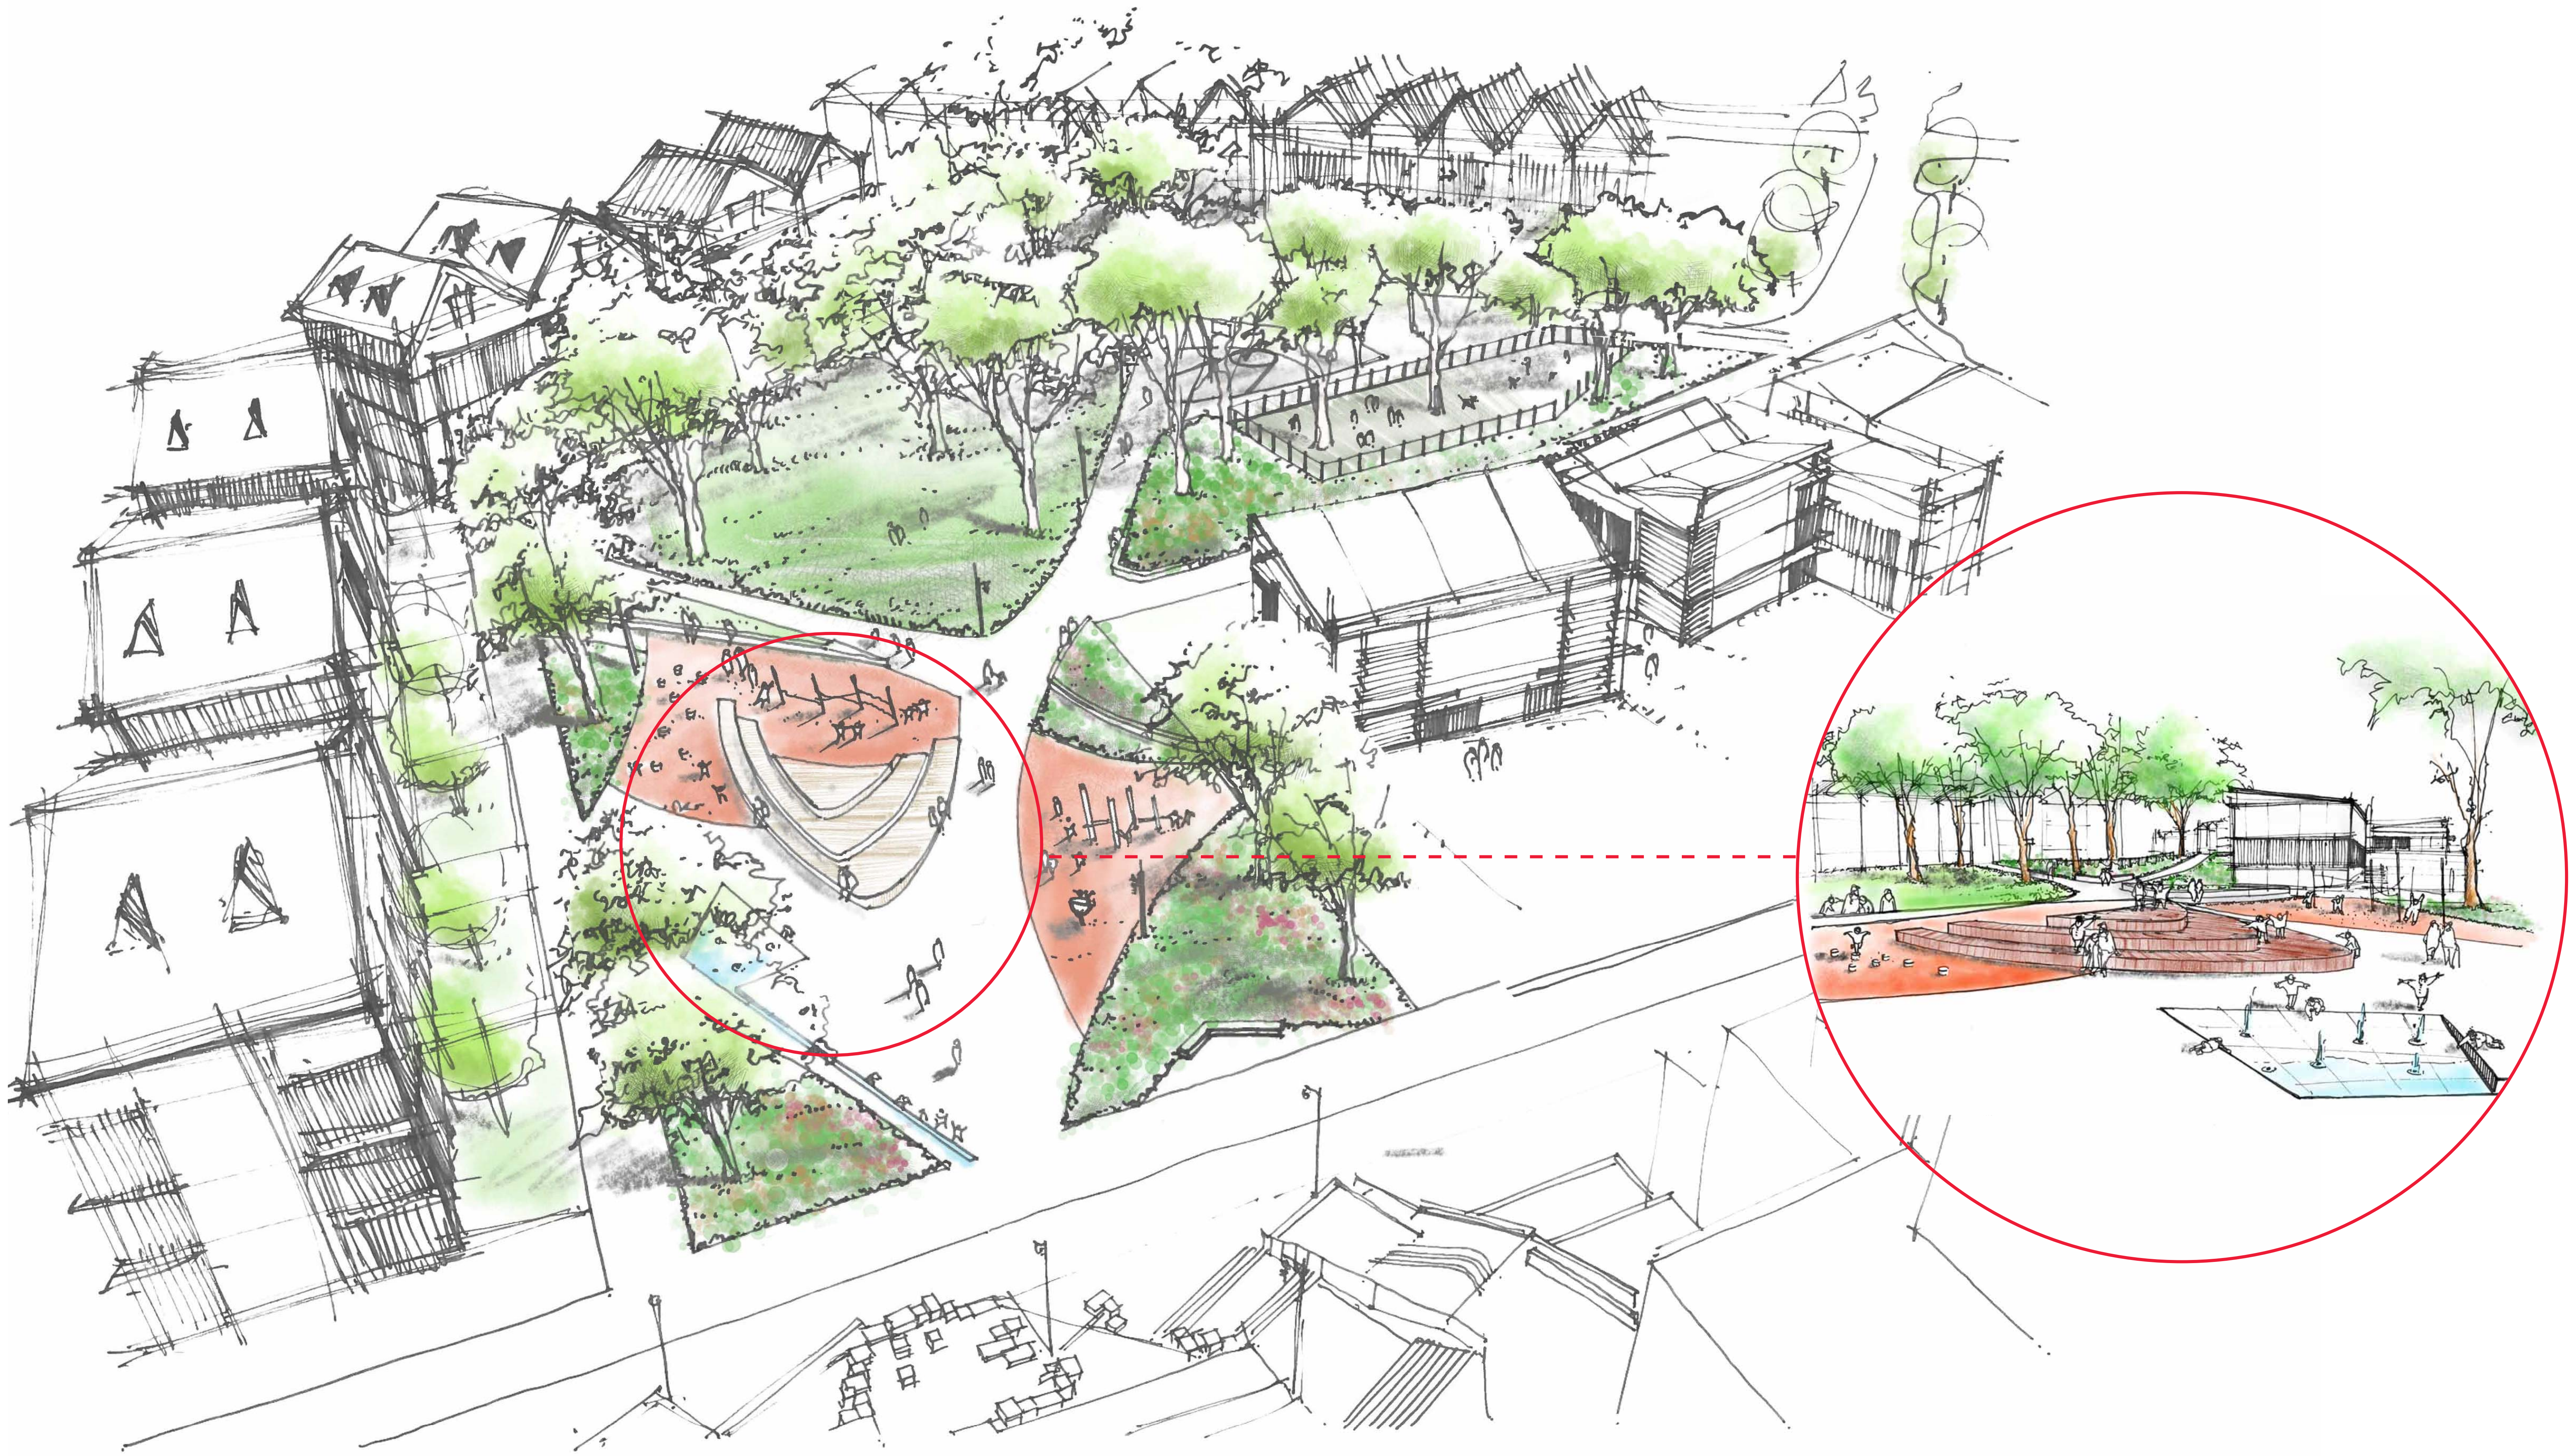




Belle Isle Park

Natural + Playful (Concept 2 Ultimate Scenario)

This concept focuses on natural and organic form of the park while offering a variety of diverse and engaging play opportunities. Varied topography will create visually and physically interesting space next to the flexible open field and play area with a potential of incorporating it with play environment.

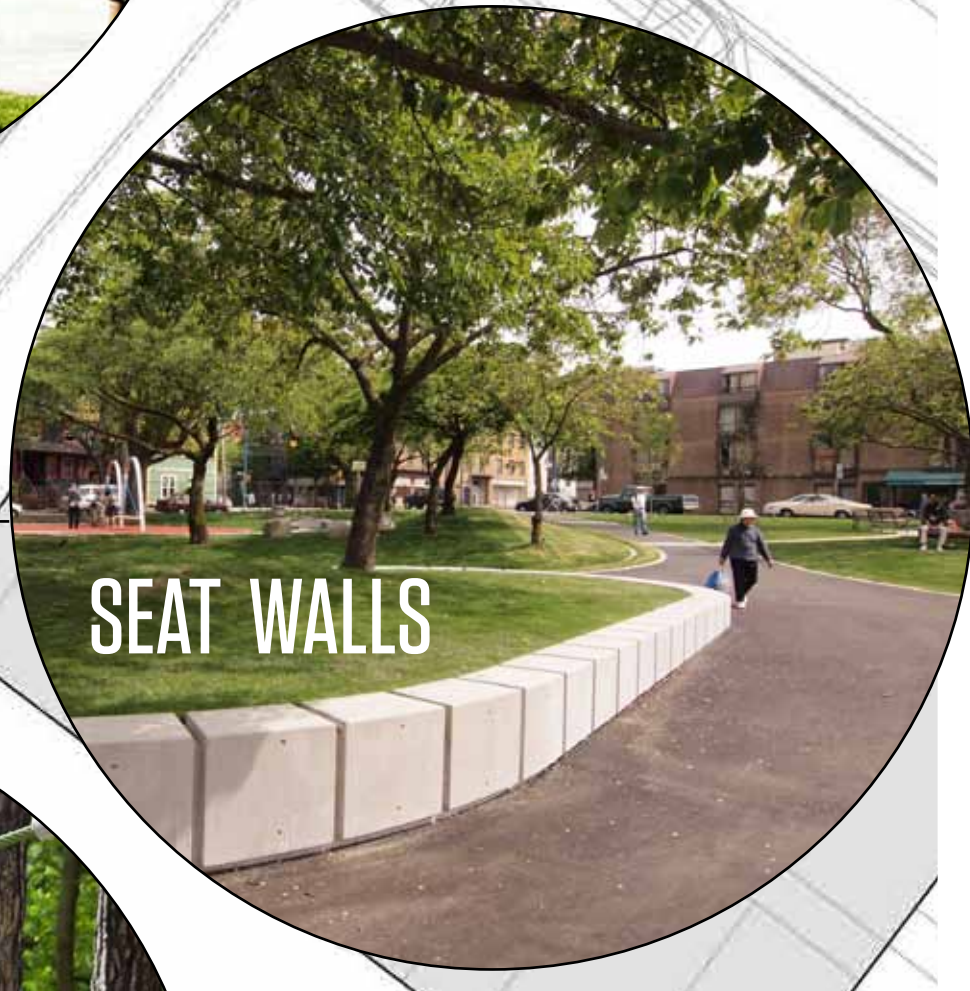

Scale 1:250

Belle Isle Park
Natural + Playful (Concept 2 Ultimate Scenario)



Belle Isle Park

Concept 1 & 2 - Interim Scenario

CONCEPT 1 - INTERIM SCENARIO SCALE 1:250



CONCEPT 2 - INTERIM SCENARIO SCALE 1:250




Belle Isle Park

Edge Conditions Strategies and Precedents

CROSS-SECTION PLAN VIEW SCALE 1:500



PLAN & CROSS-SECTION A-A' : WEST OF PARK
CONCEPT 1 & 2 SCALE 1:75

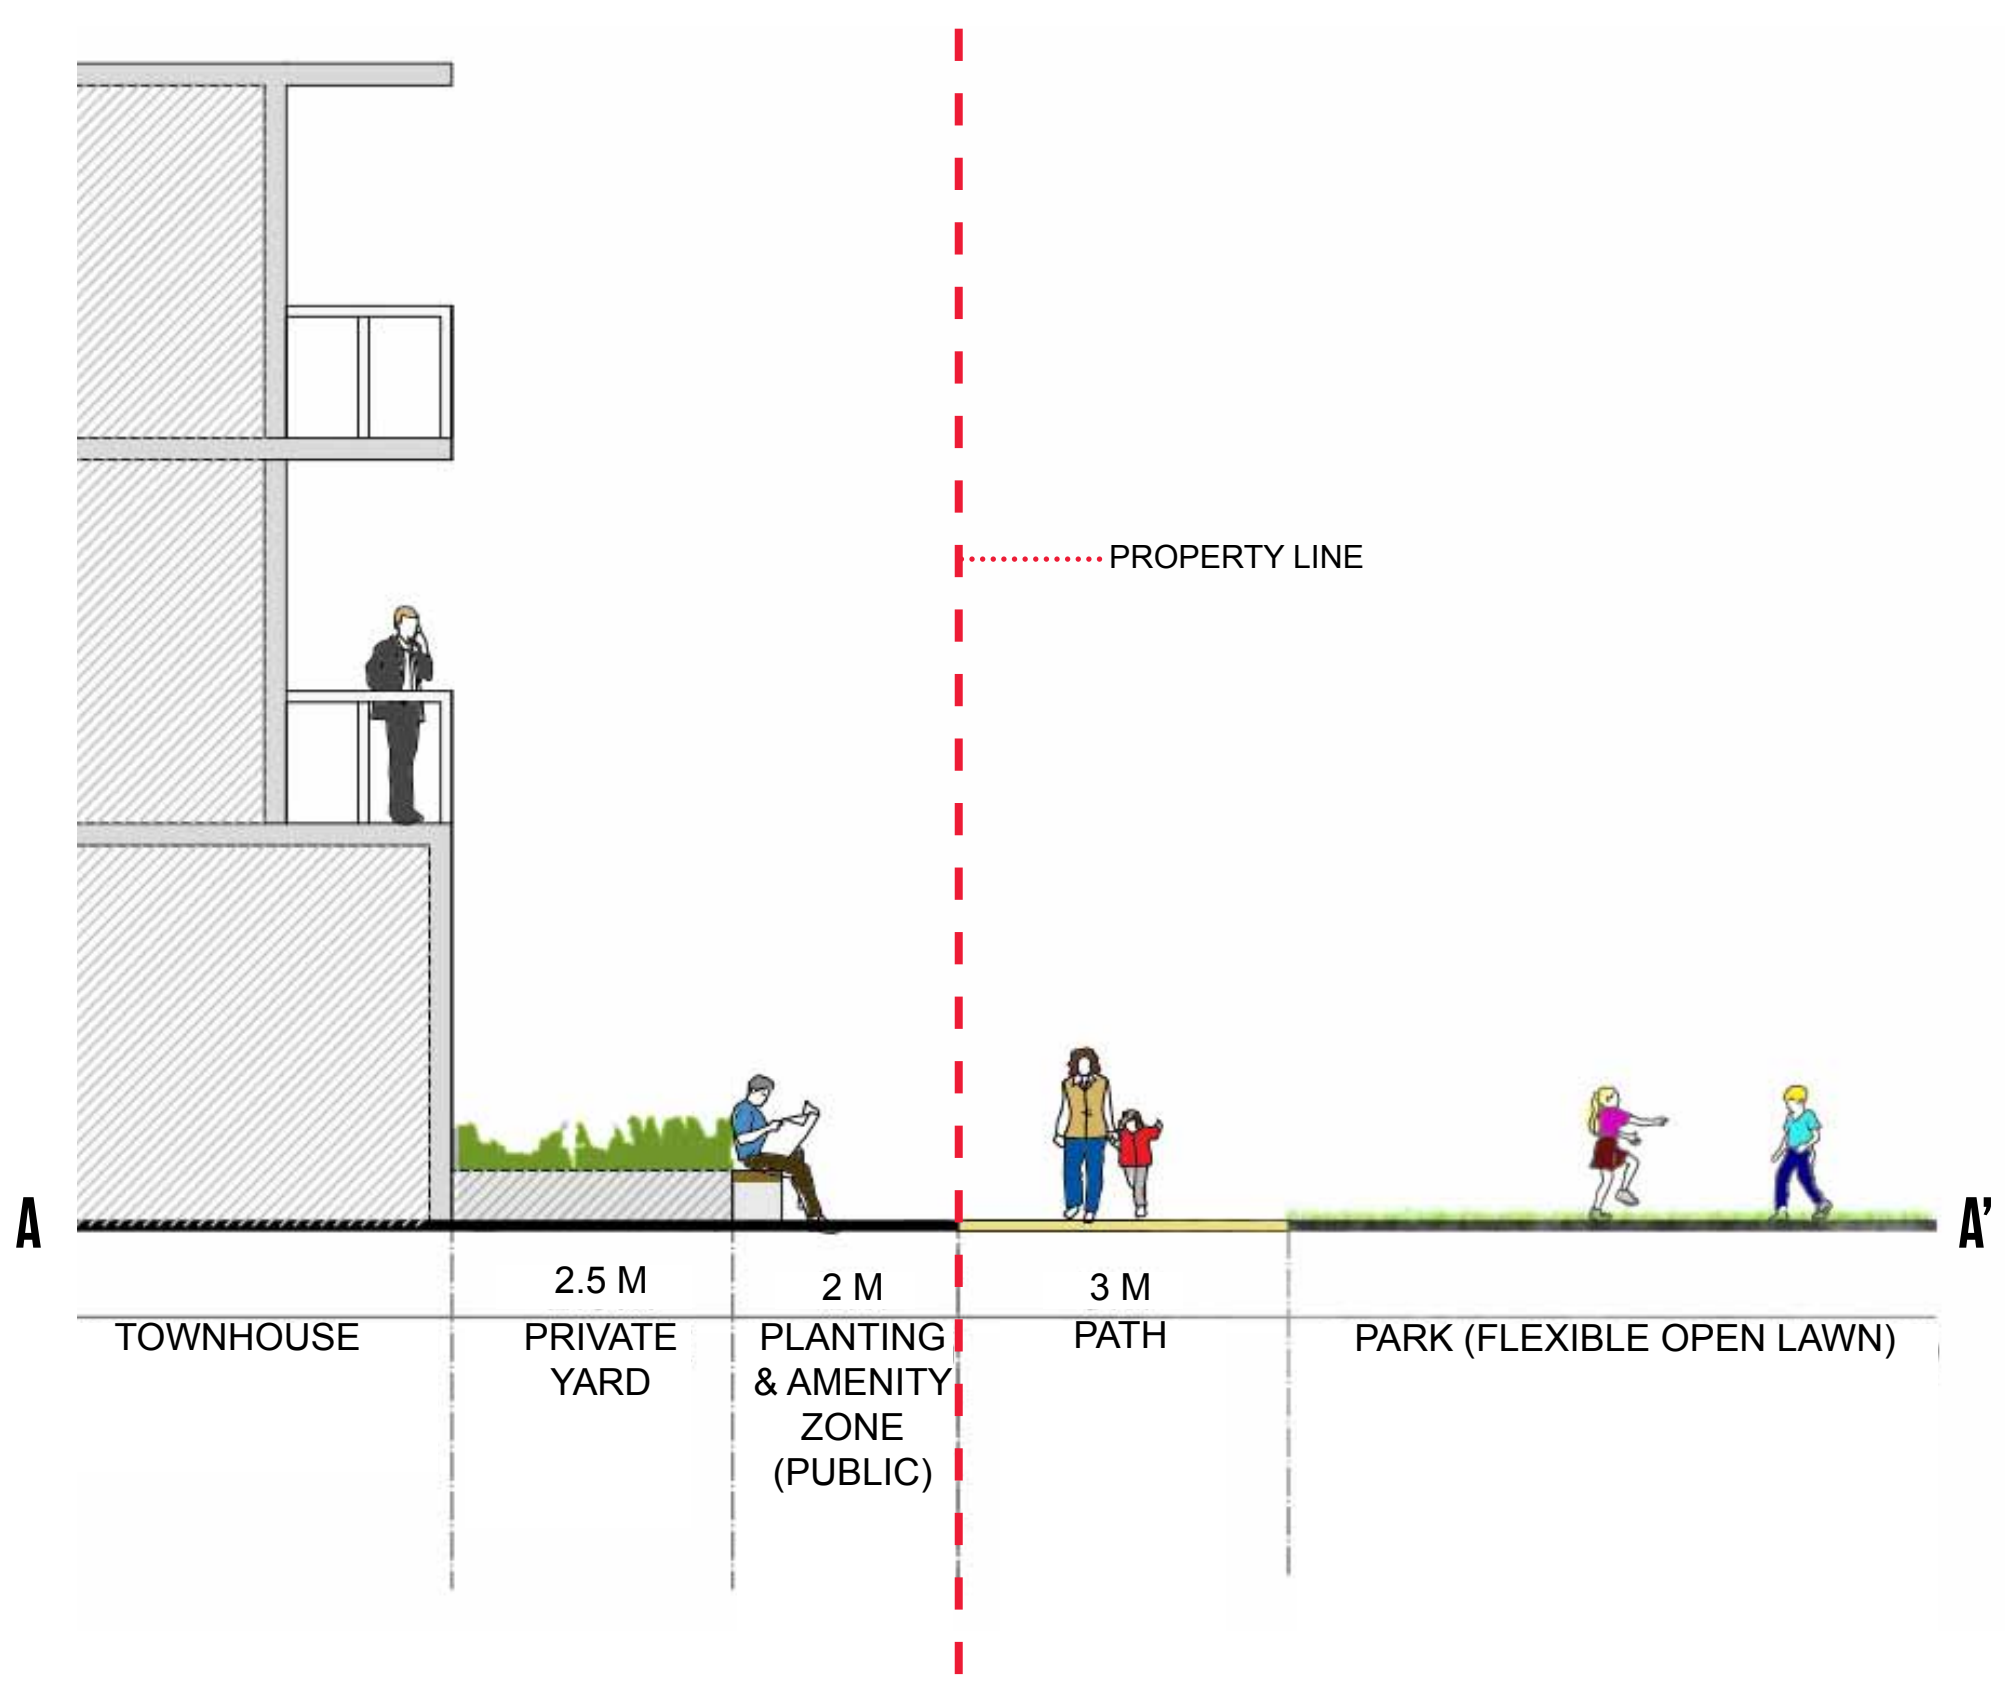

PRECEDENTS IMAGES OF PROPOSED EDGE CONDITION
RESIDENTIAL & PARK (CROSS-SECTION A-A')




PRECEDENT IMAGE OF PROPOSED DOG PARK



PRECEDENT IMAGE OF PROPOSED FENCE AND PLANTING BUFFER ADJACENT TO DOG PARK



PLAN & CROSS-SECTION B-B' : DOG PARK
CONCEPT 1 SCALE 1:100

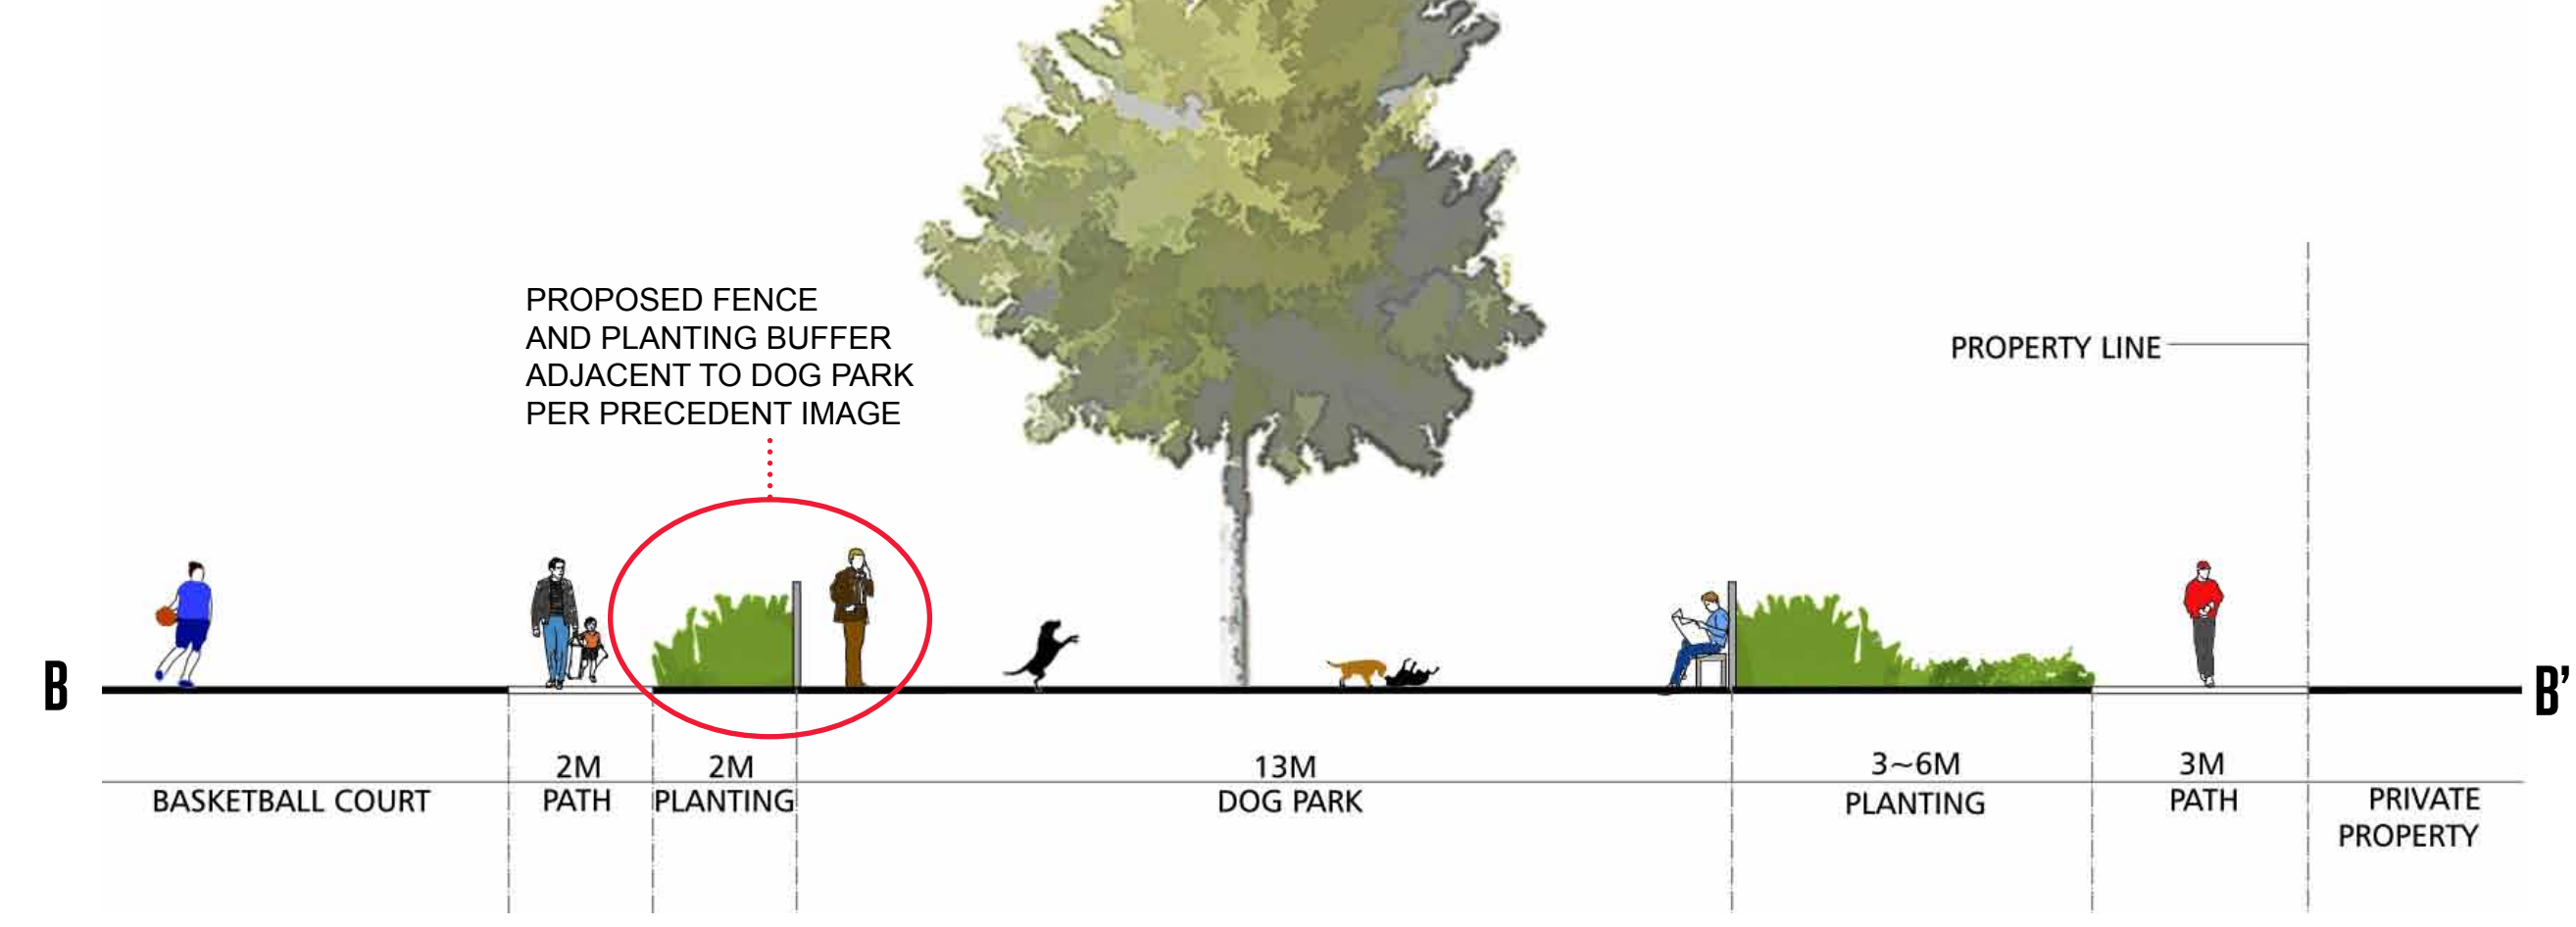

PRECEDENTS IMAGE OF LANEWAY CONDITION



Belle Isle Park

Edge Conditions

CONCEPT 1 CROSS-SECTION PLAN VIEW SCALE 1:750




CONCEPT 2 - CROSS-SECTION PLAN VIEW SCALE 1:750



PRECEDENTS OF LANEWAY CONDITION (CROSS-SECTION C-C')




CROSS-SECTION A-A' : WEST OF PARK
CONCEPT 1 & 2 SCALE 1:75

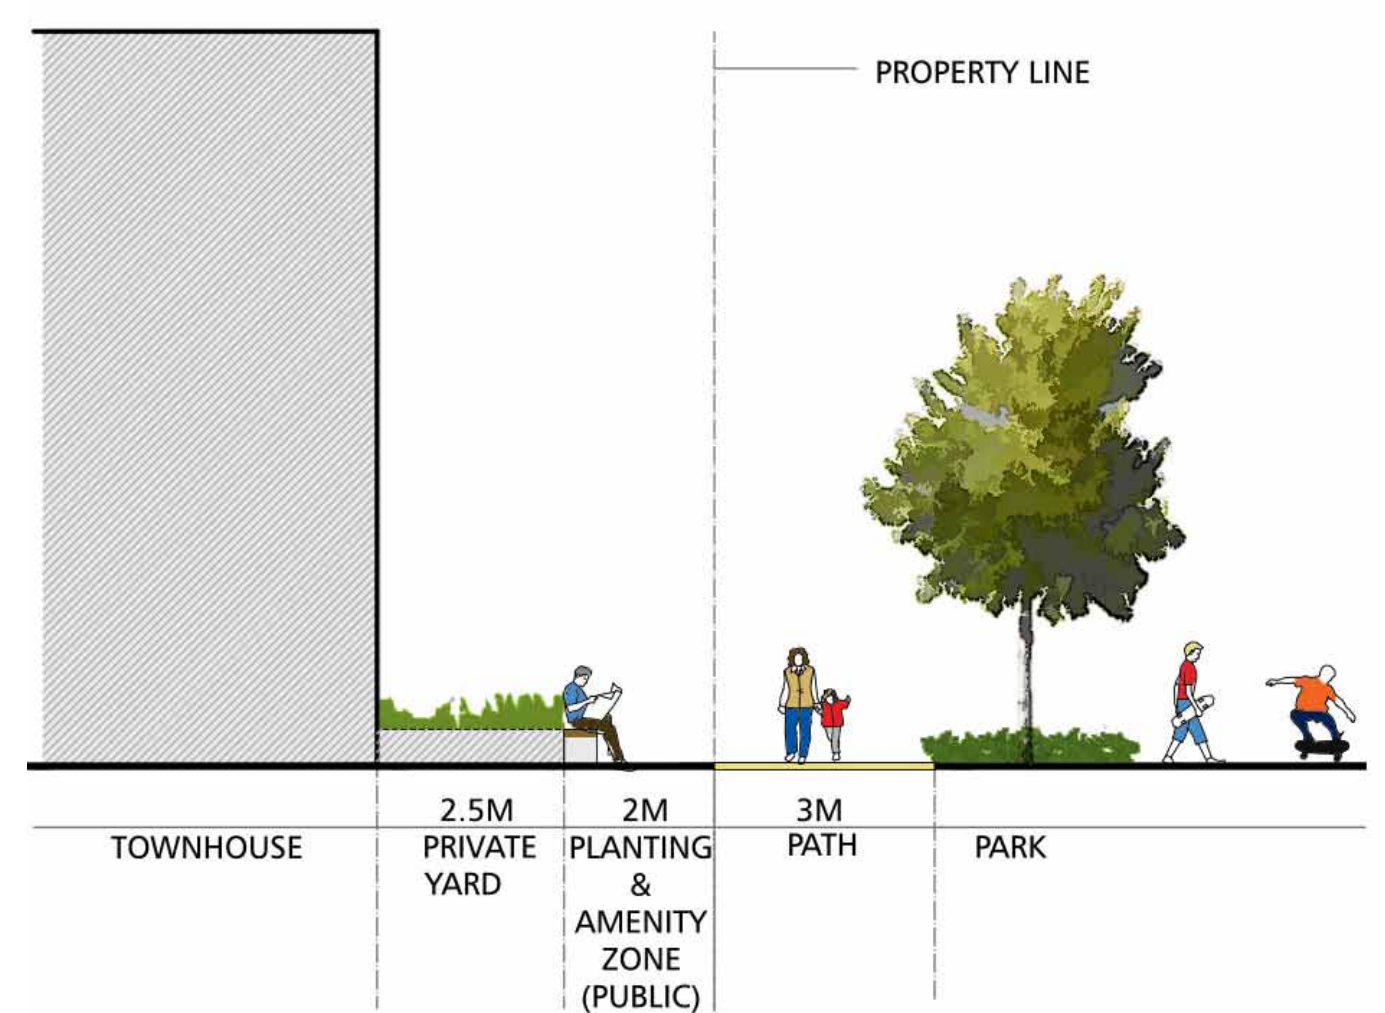


PRECEDENTS OF EDGE CONDITION : RESIDENTIAL & PARK (CROSS-SECTION A-A')




CROSS-SECTION B-B' : NORTH OF PARK AT PARKING
CONCEPT 1 SCALE 1:75

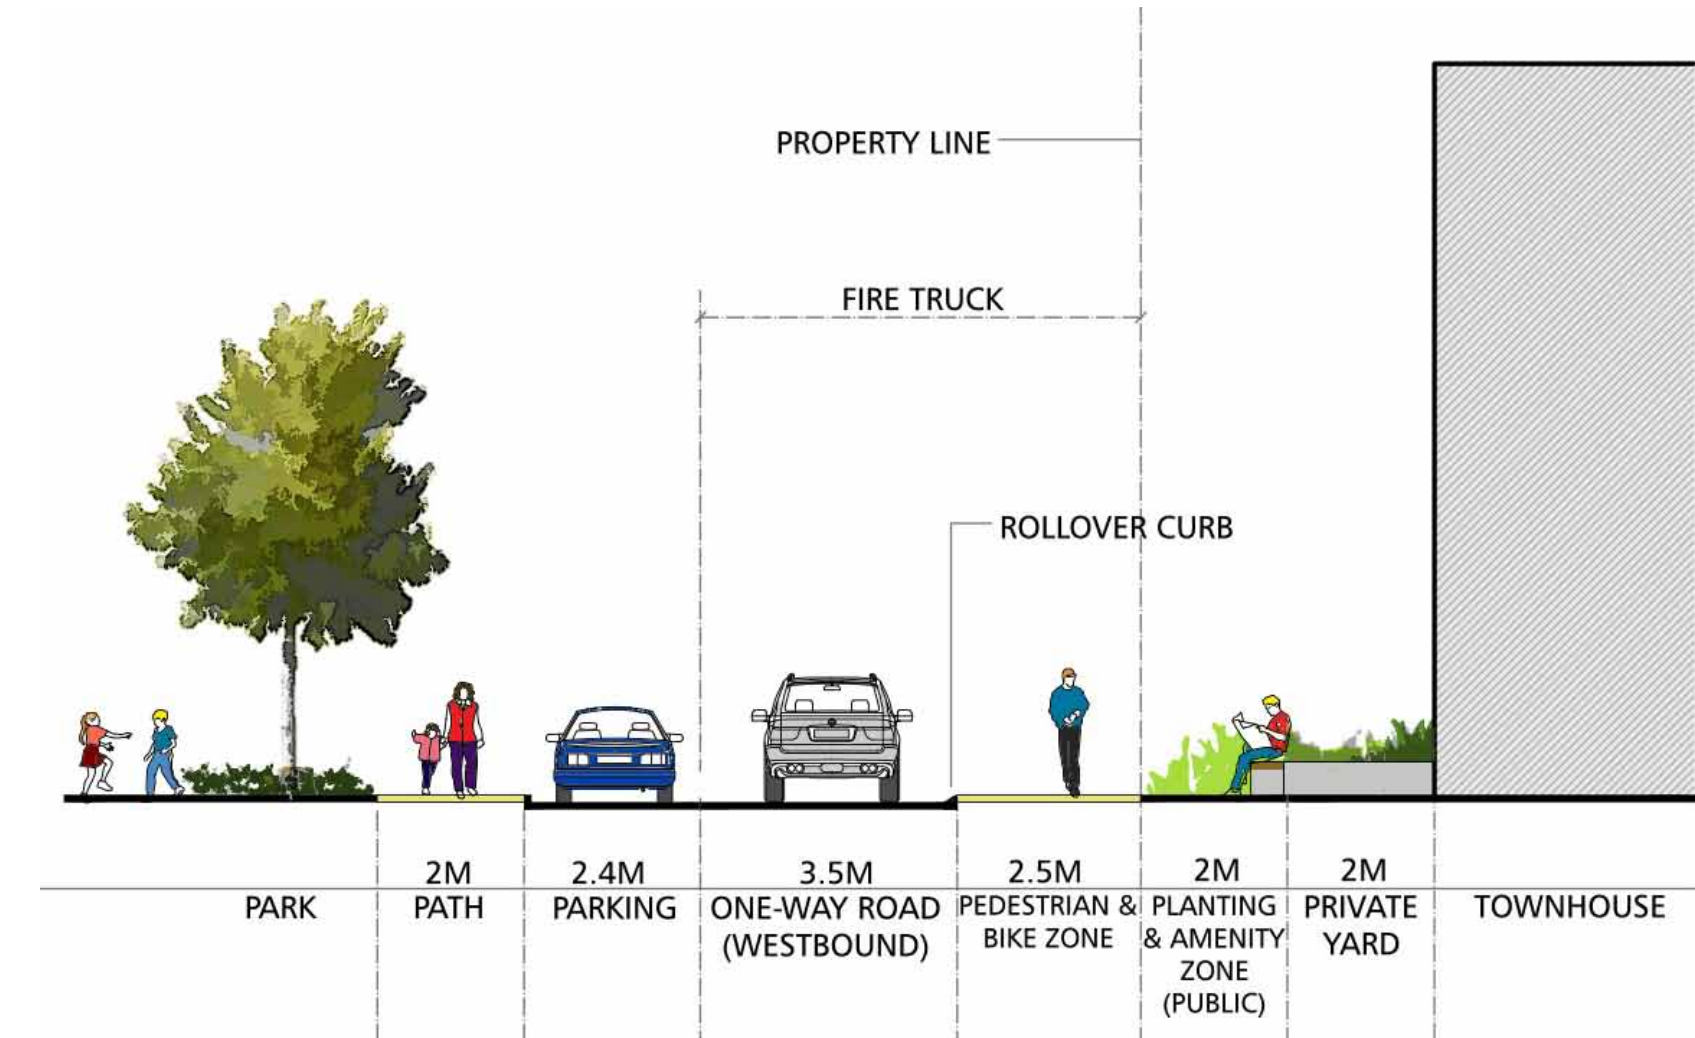


CROSS-SECTION D-D' : NORTH OF PARK AT PARKING
CONCEPT 2 SCALE 1:75

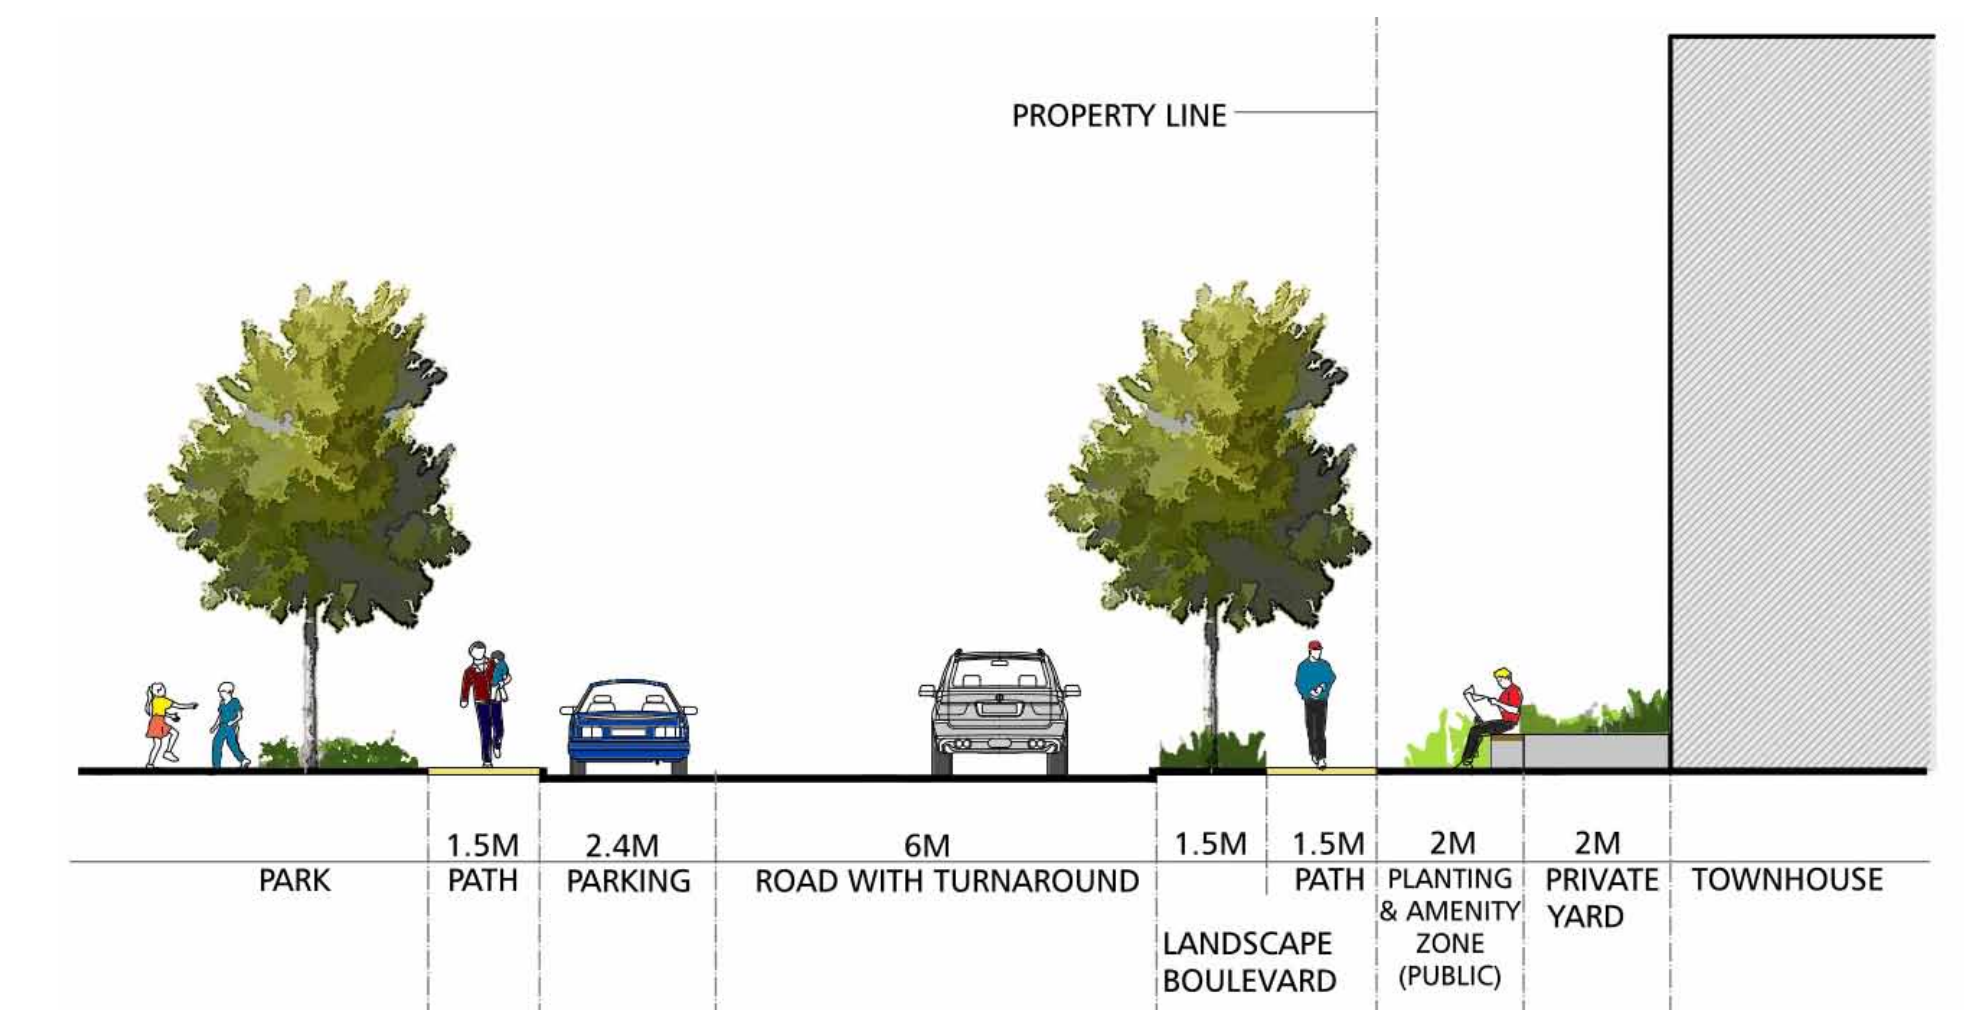


CROSS-SECTION C-C' : NORTH OF PARK
CONCEPT 1 SCALE 1:75

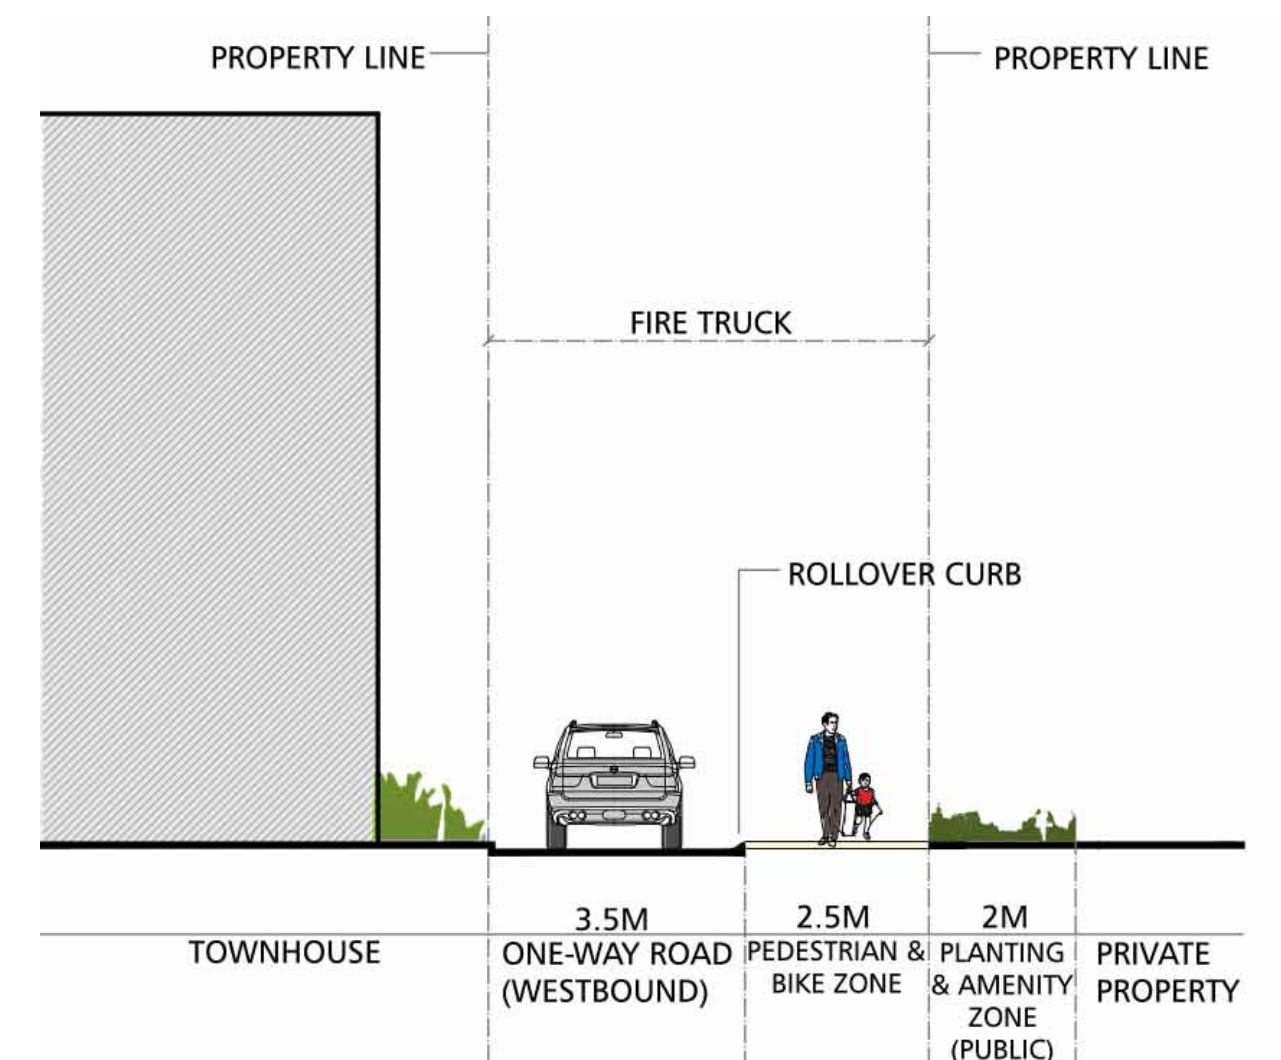


CROSS-SECTION E-E' : NORTH OF PARK
CONCEPT 2 SCALE 1:75

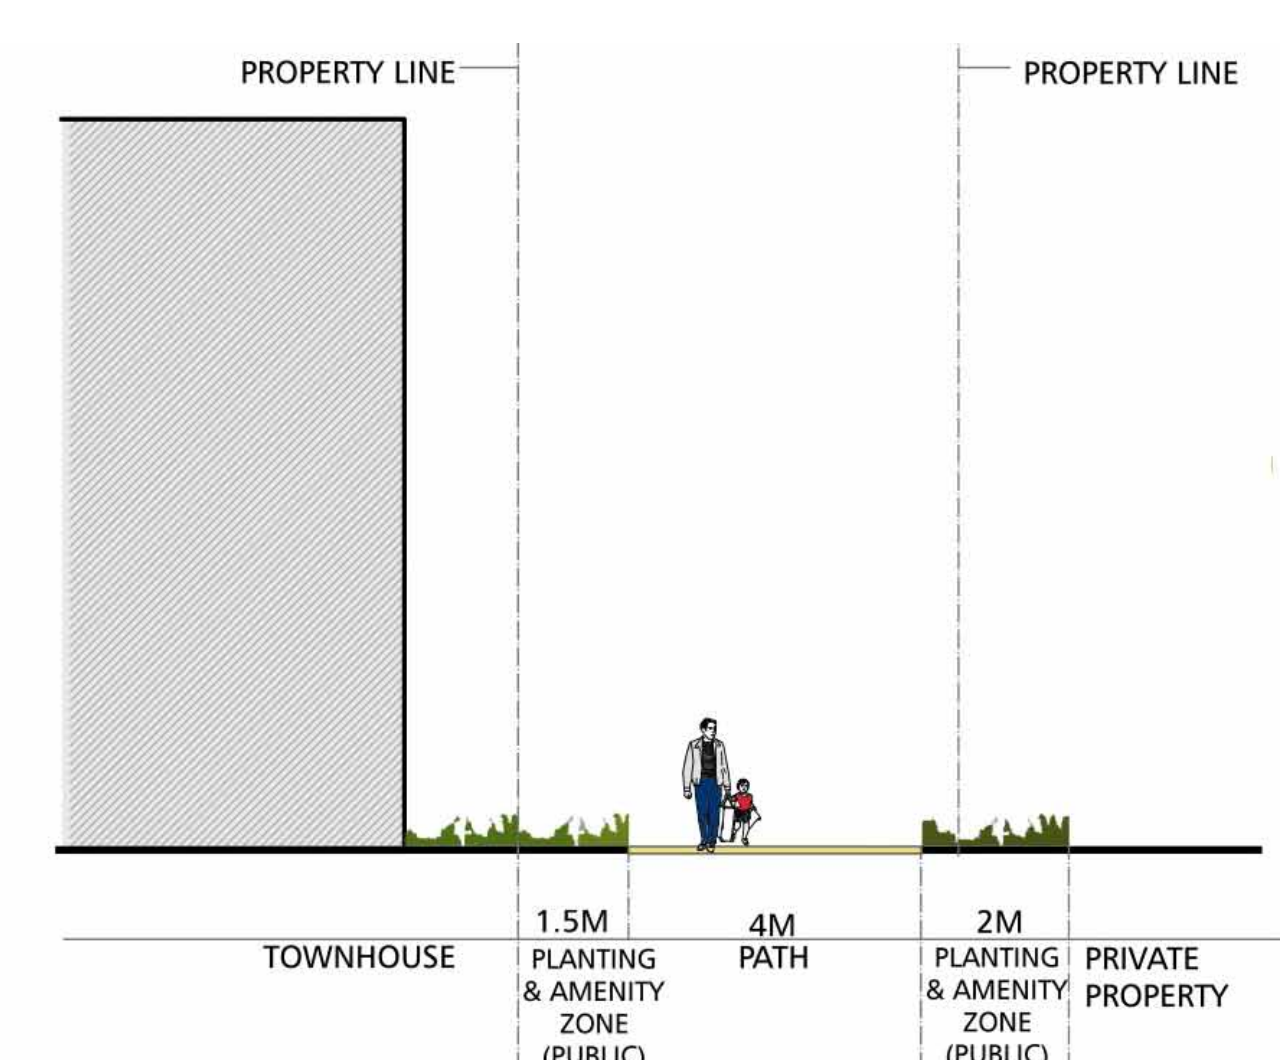

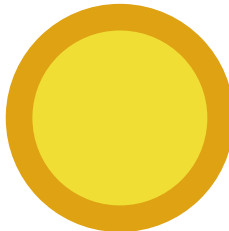


CREATIVE

- ART AND CRAFTS
- TABLES
- COVERED SPACES

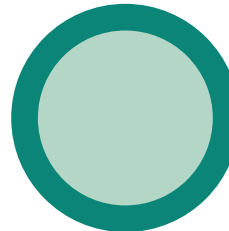


FANTASY

- DRAMATIC PLAY
- SYMBOLIC PLAY
- WATER
- SAND
- VEGETATION
- PLAY 'PROPS'

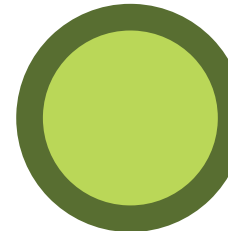


NATURE

- WATER
- STONE
- VEGETATION
- 'WILD' PLAY

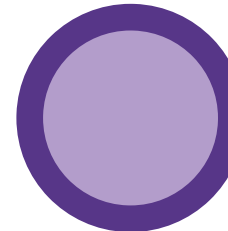

SOCIAL

- GATHERING SPACES FOR SMALL TO LARGE GROUPS
- PLAY FEATURES THAT ENCOURAGE INTERACTION

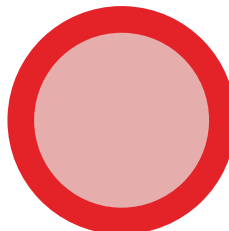

ACTIVE

- PHYSICAL PLAY
- LARGE, OPEN SPACES

OPTIMAL ADJACENCIES

